



GRUNDRISS

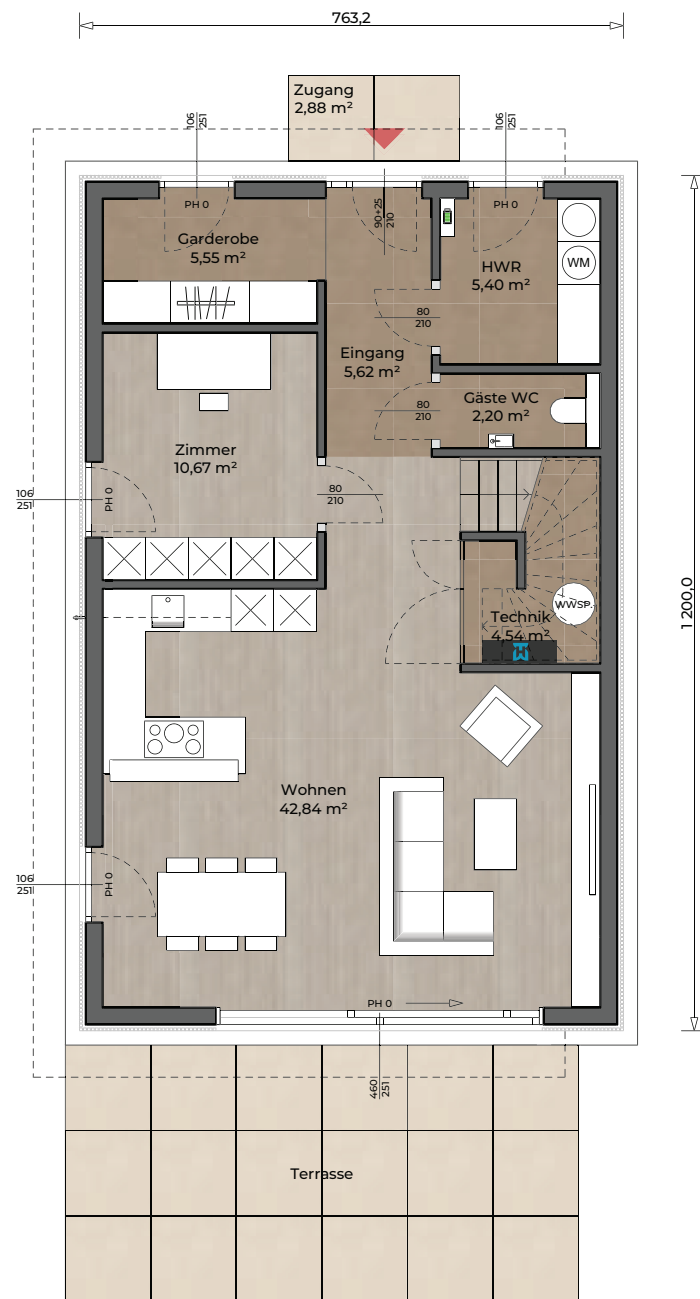

Erdgeschoss

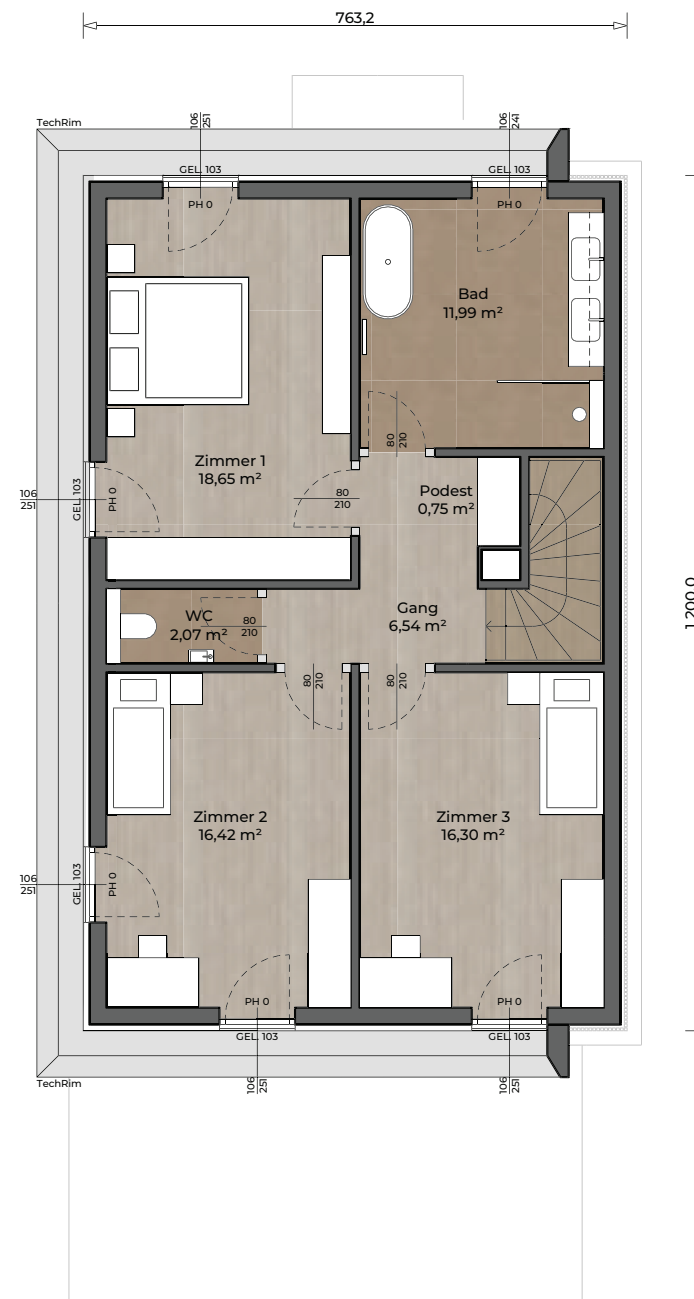

Obergeschoss

Flächen

ERDGESCHOSS

Raum	Fläche
Eingang	5,62 m ²
Garderobe	5,40 m ²
HWR	5,55 m ²
Gäste WC	2,20 m ²
Technik	4,54 m ²
Zimmer	10,62 m ²
Wohnen	42,84 m ²
EG	76,77 m²

OBERGESCHOSS

Raum	Fläche
Gang	6,54 m ²
WC	2,07 m ²
Bad	11,99 m ²
Podest	0,75 m ²
Zimmer 1	18,65 m ²
Zimmer 2	16,42 m ²
Zimmer 3	16,30 m ²
OG	72,72 m²

EG	76,77 m²
OG	72,72 m²
TWH 130 C	149,49 m²

130 C
TWH

PLAN

Grundrisse
EG + OG

MASSSTAB 1 : 100
DATUM 20.09.2024